




PROPOSED NIAGARA STREET TYPICAL SECTION – S. ELMWOOD TO GEORGIA – FACING NORTH
NOT TO SCALE

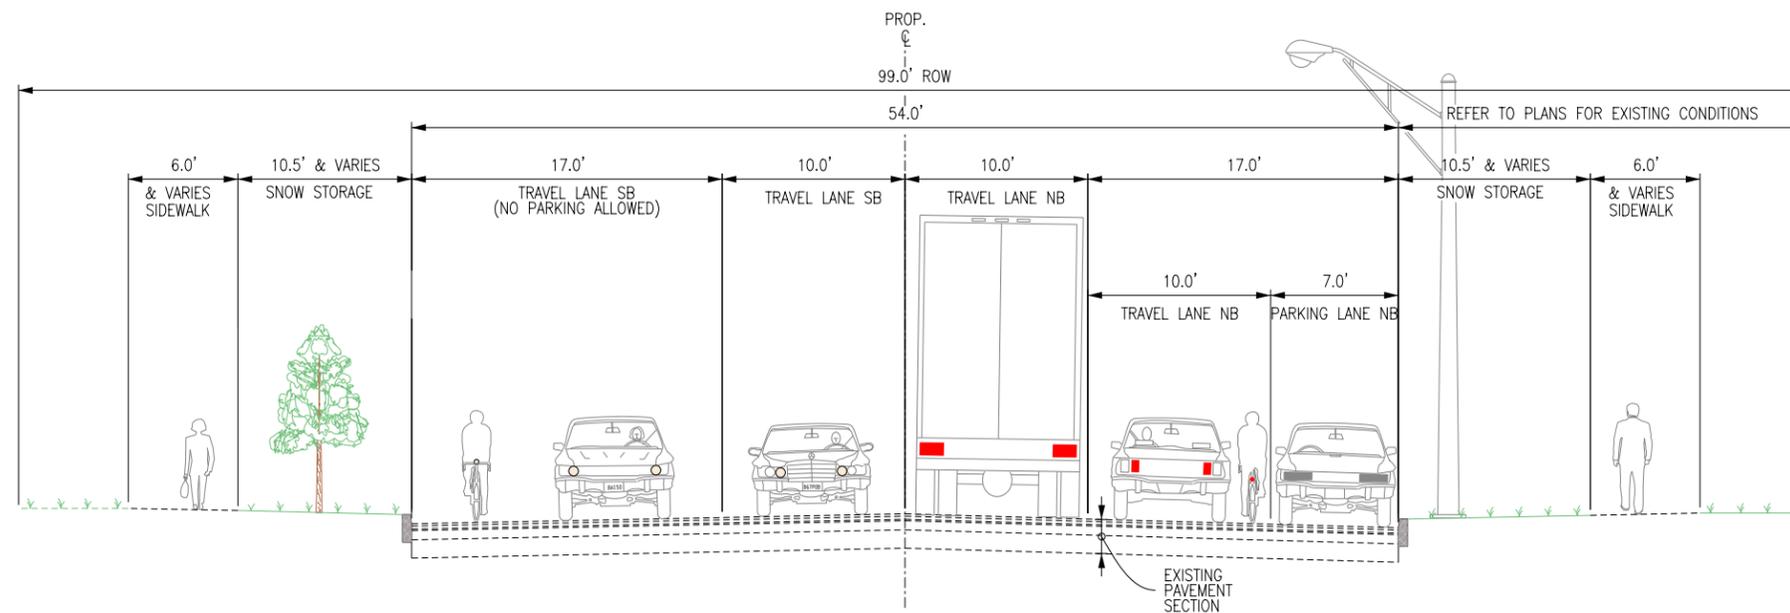

EXISTING NIAGARA STREET TYPICAL SECTION – S. ELMWOOD TO GEORGIA – FACING NORTH
NOT TO SCALE

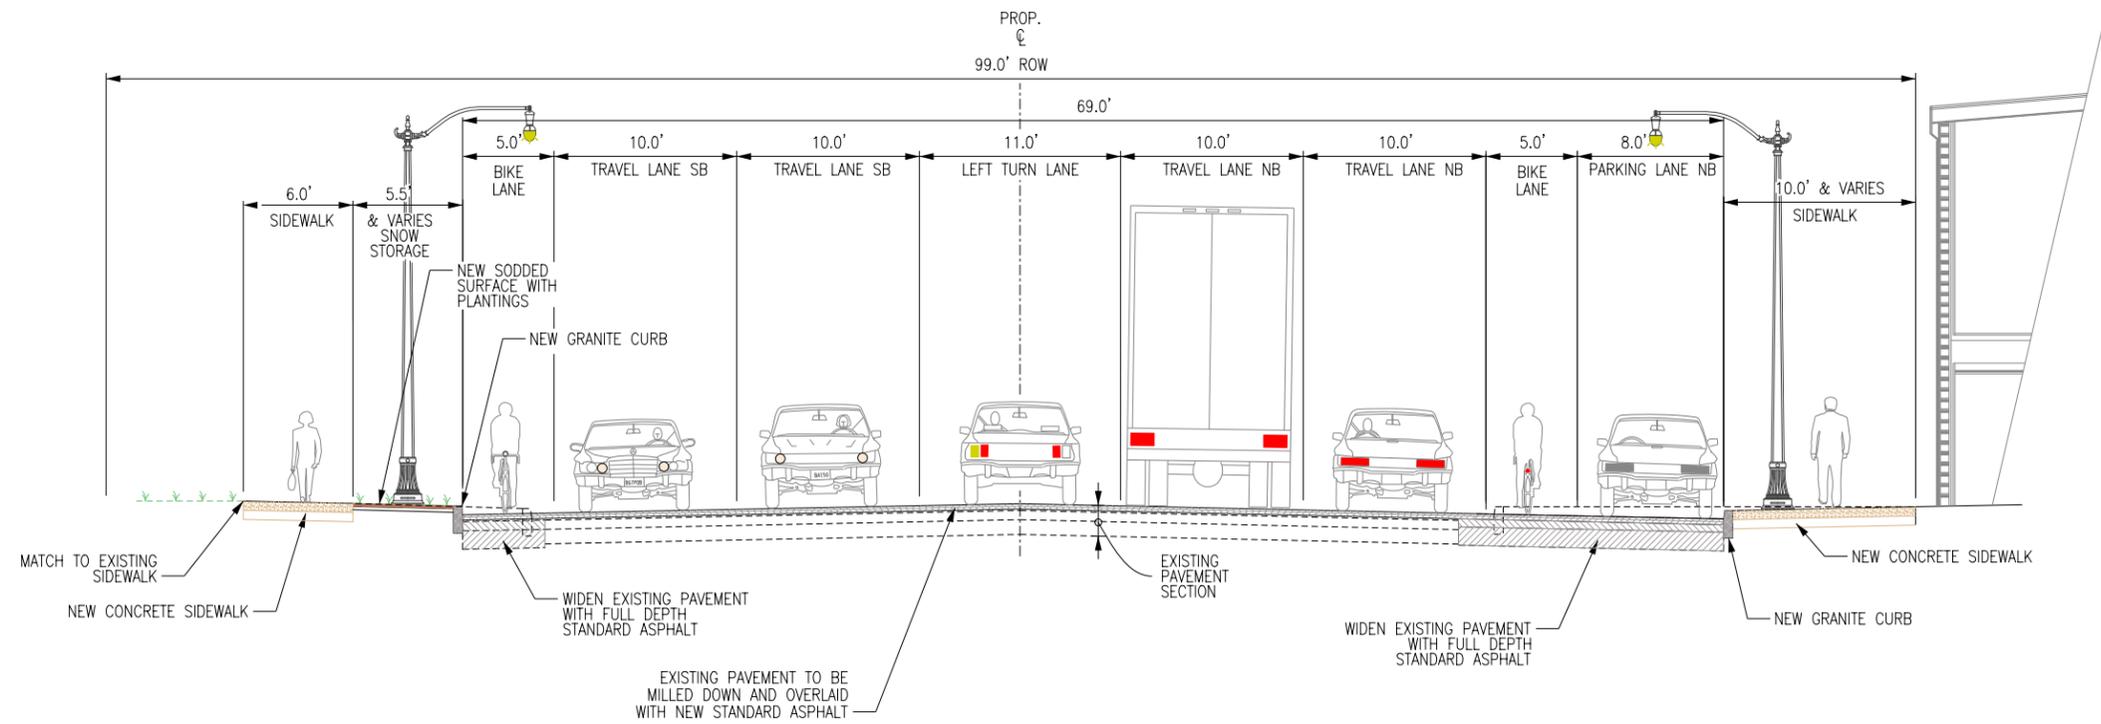


PROPOSED NIAGARA STREET TYPICAL SECTION – SOUTH OF CAROLINA – FACING NORTH
NOT TO SCALE

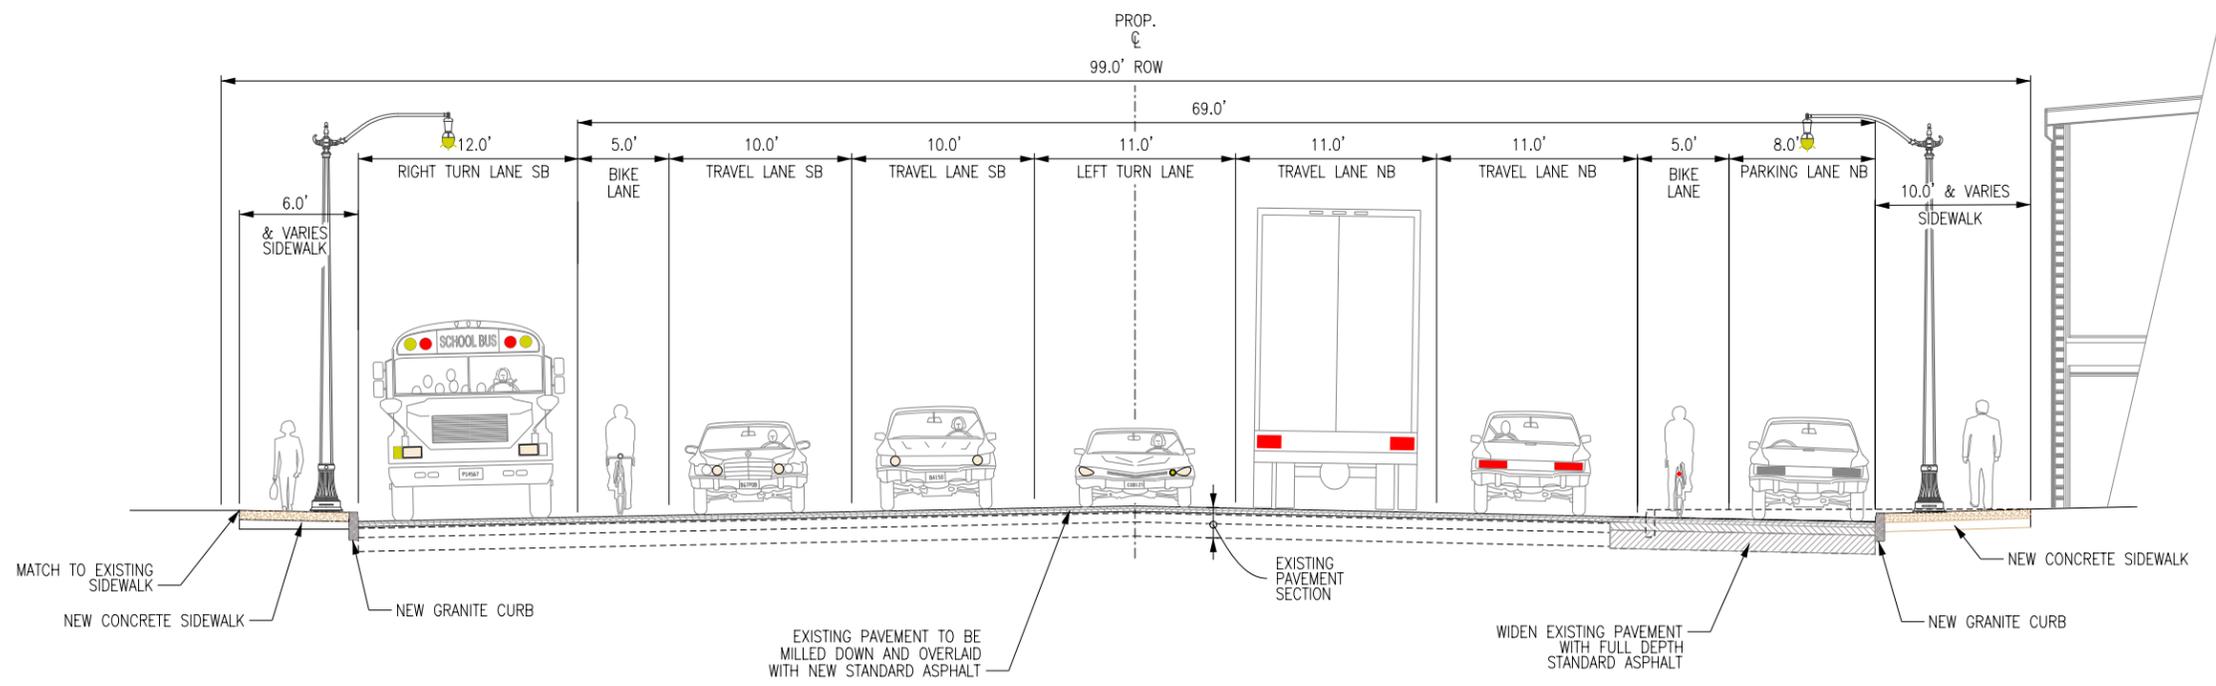


PROPOSED NIAGARA STREET TYPICAL SECTION – NORTH OF CAROLINA – FACING NORTH
NOT TO SCALE

 City of Buffalo Department of Public Works			
NIAGARA GATEWAY PROJECT			
Typical Roadway Sections			
SHEET NO. T-2	SCALE N.T.S.	DATE 6/13	 Bergmann associates architects / engineers / planners

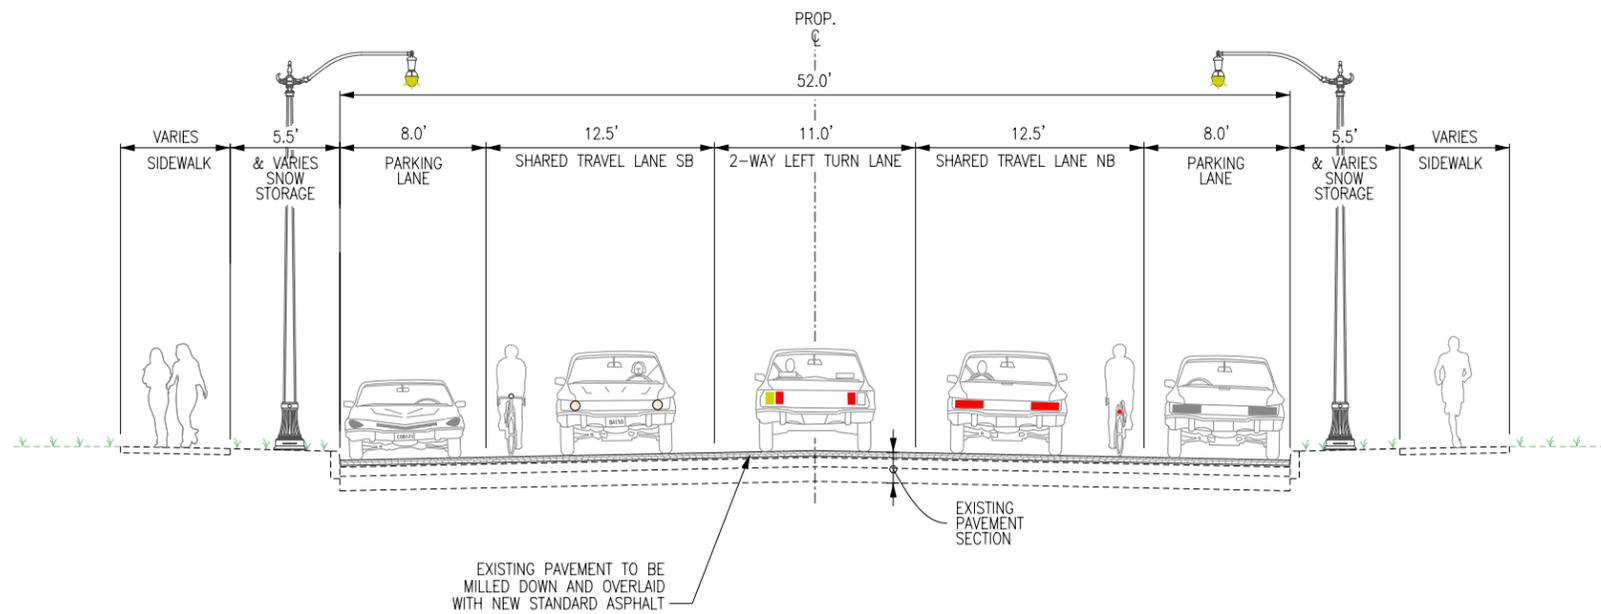

PROPOSED NIAGARA STREET TYPICAL SECTION – VIRGINIA TO PORTER – FACING NORTH
NOT TO SCALE

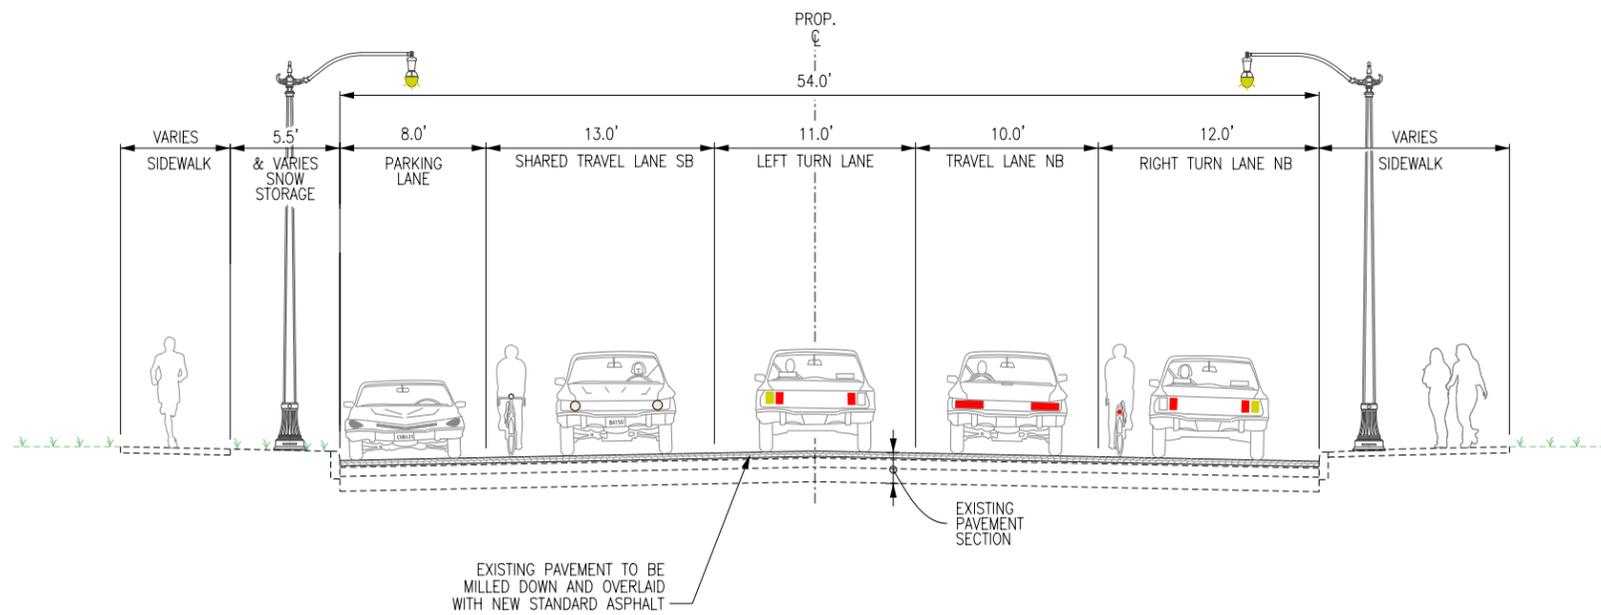

PROPOSED NIAGARA STREET TYPICAL SECTION – AT PORTER – FACING NORTH
NOT TO SCALE

 City of Buffalo Department of Public Works			
NIAGARA GATEWAY PROJECT			
Typical Roadway Sections			
SHEET NO. T-3	SCALE N.T.S.	DATE 6/13	 Bergmann associates <small>architects // engineers // planners</small>